


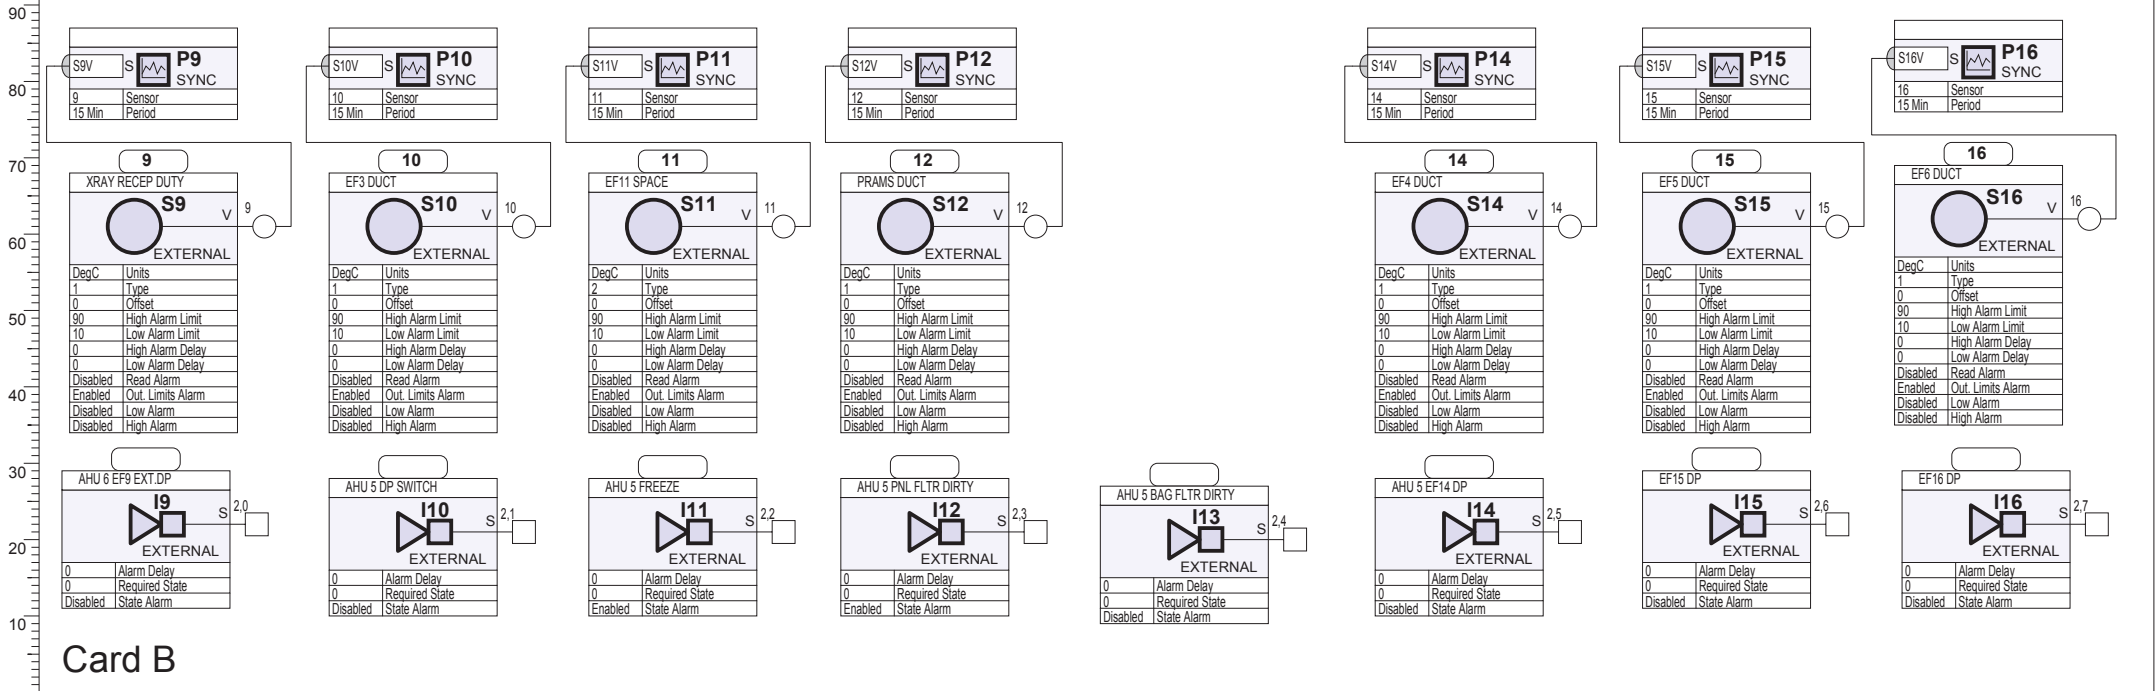



Card A

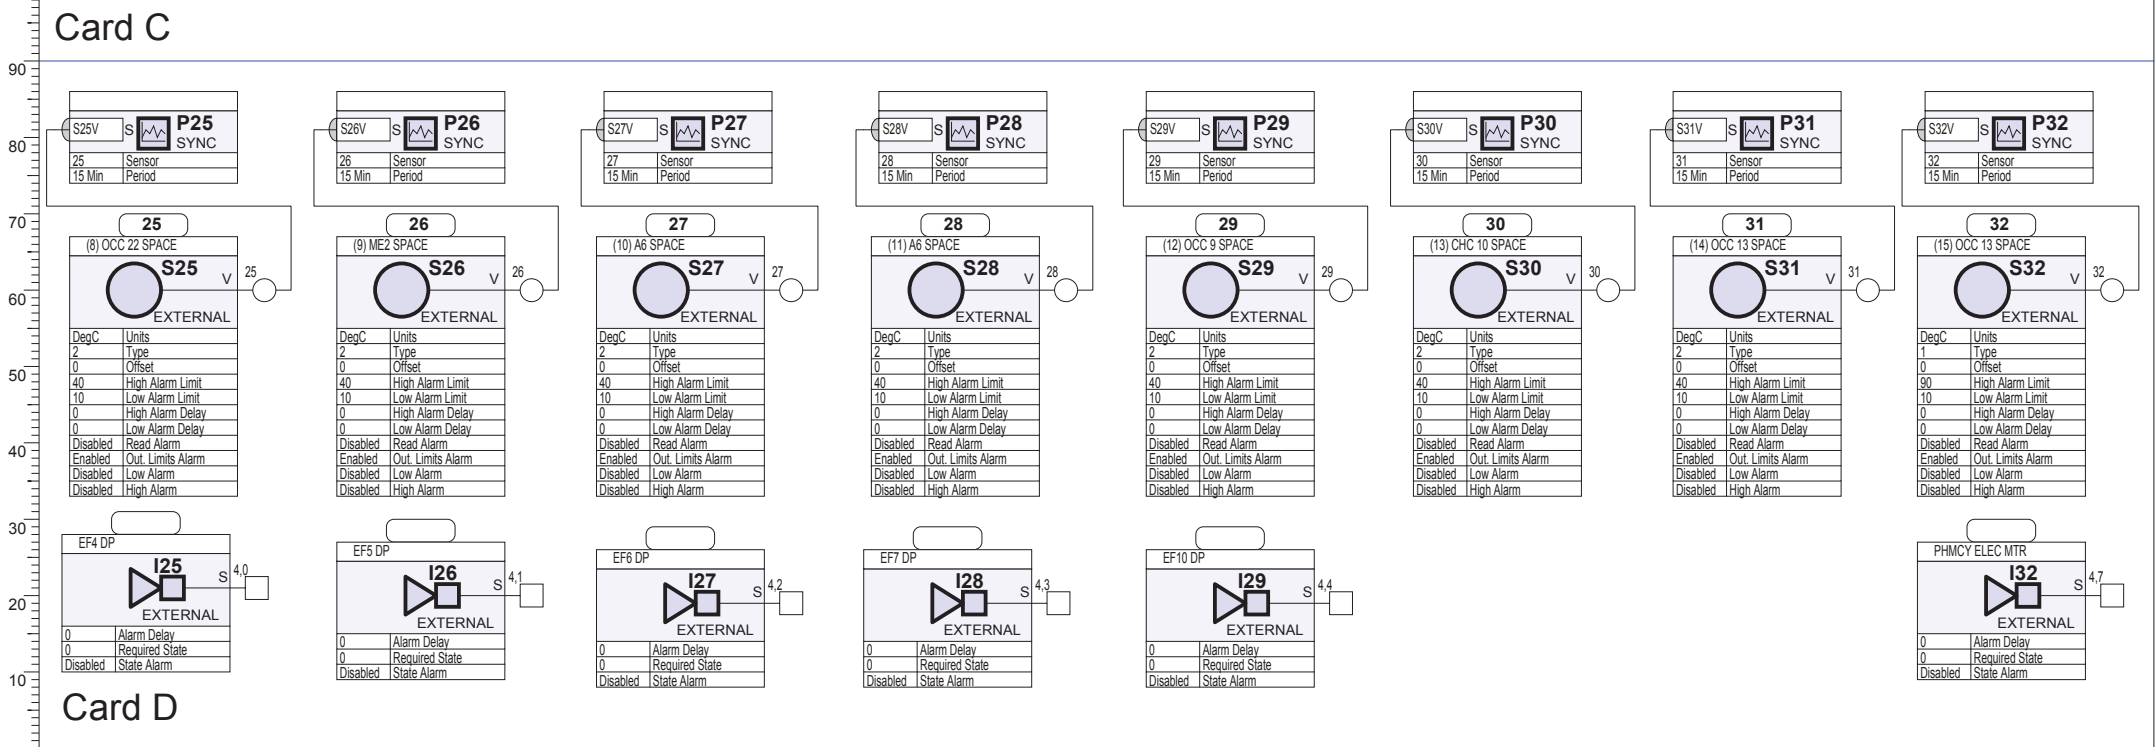



Card B

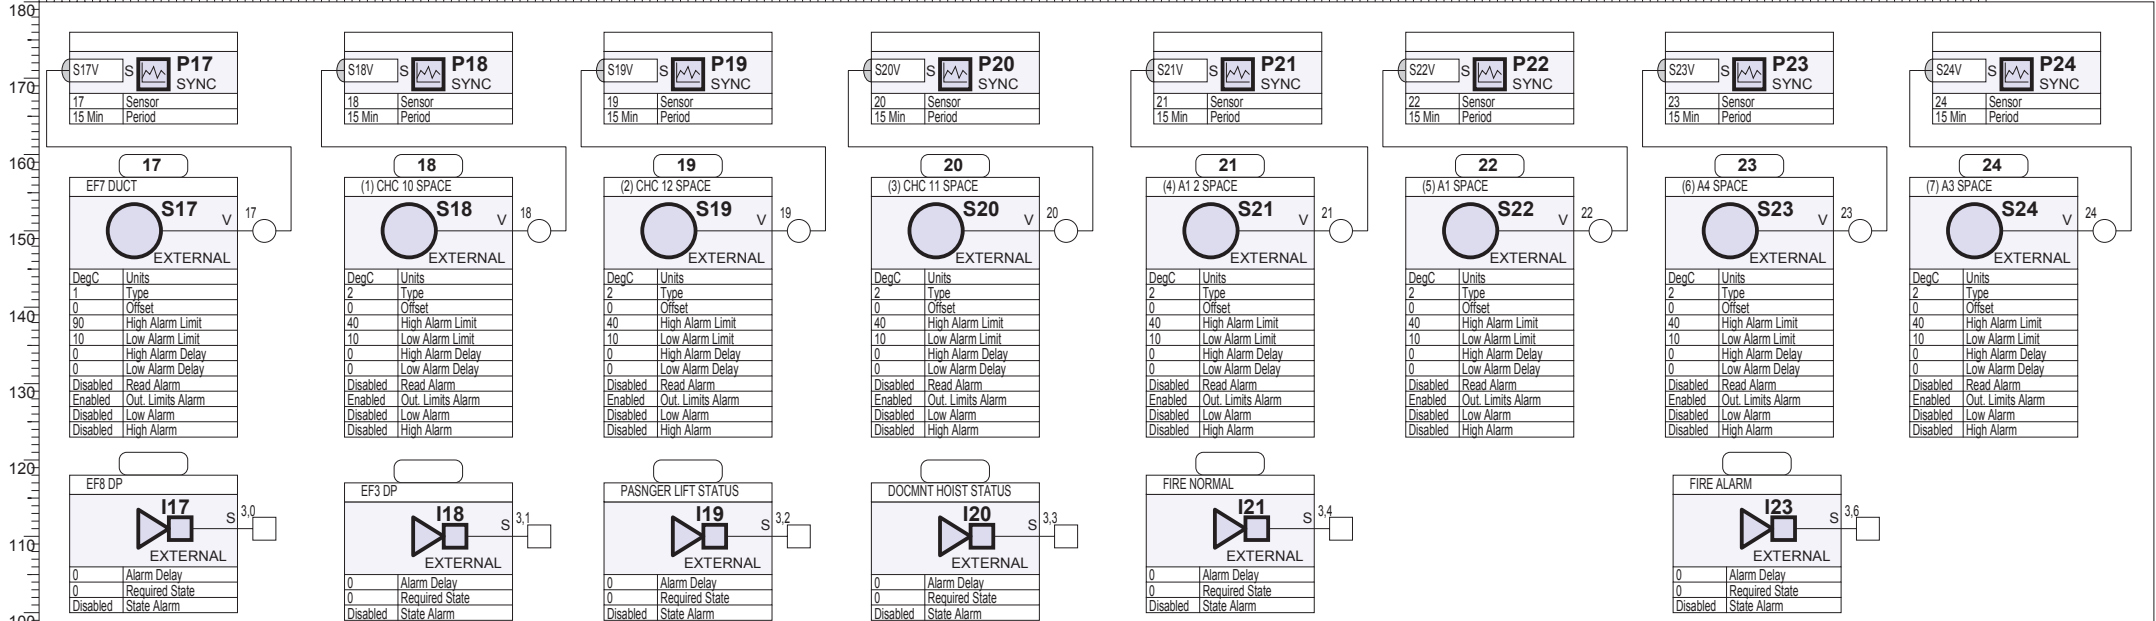


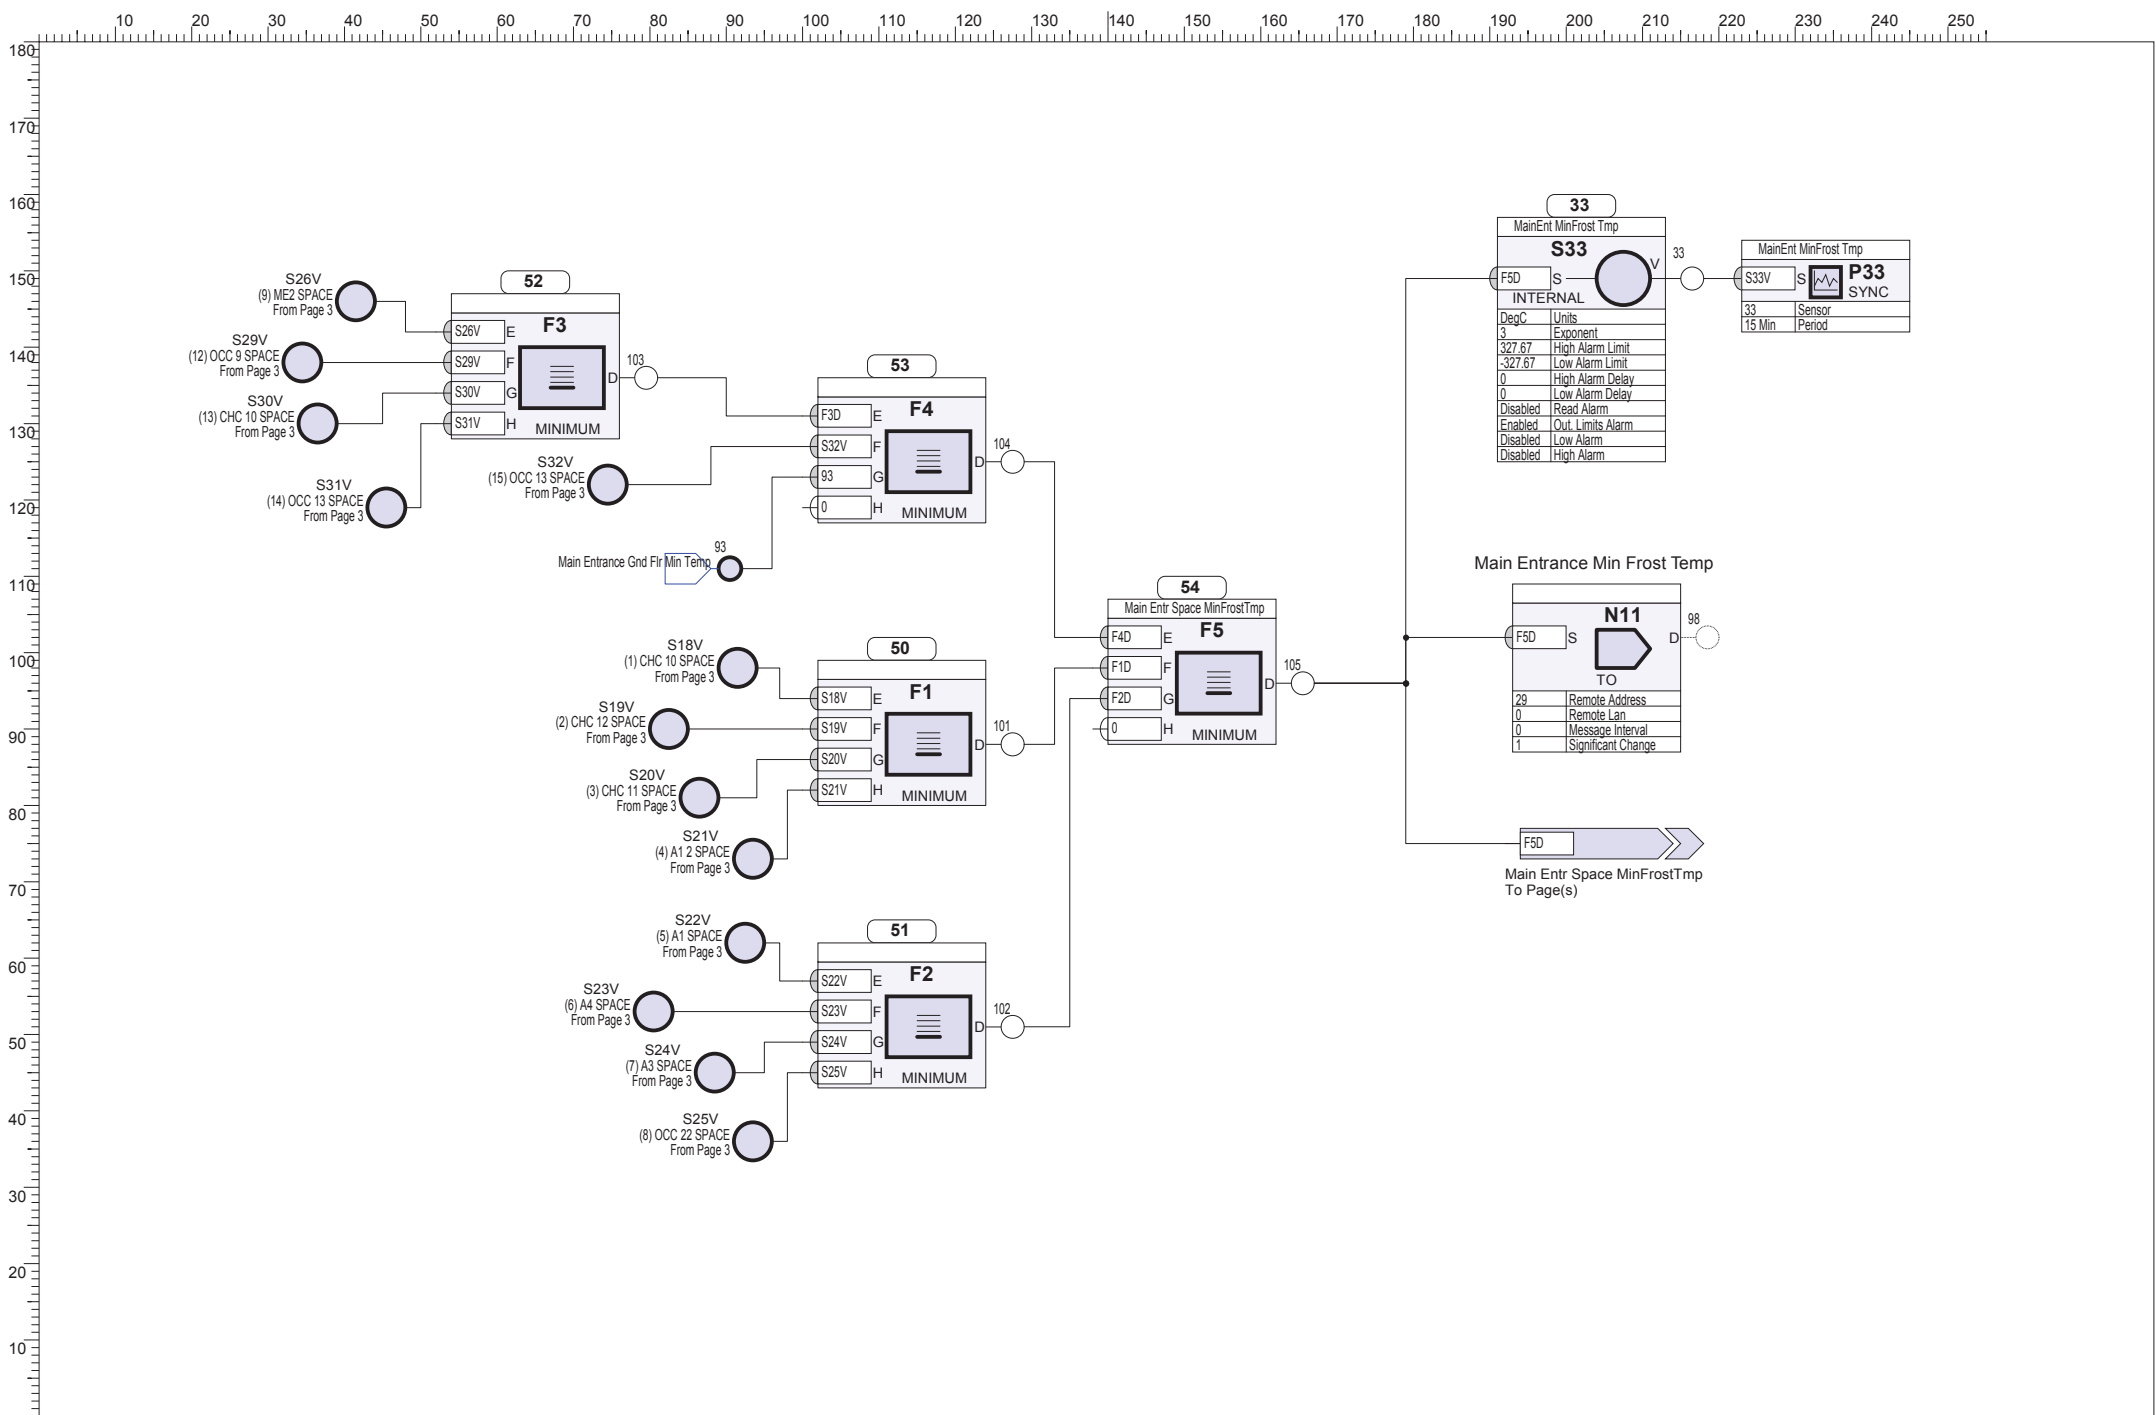

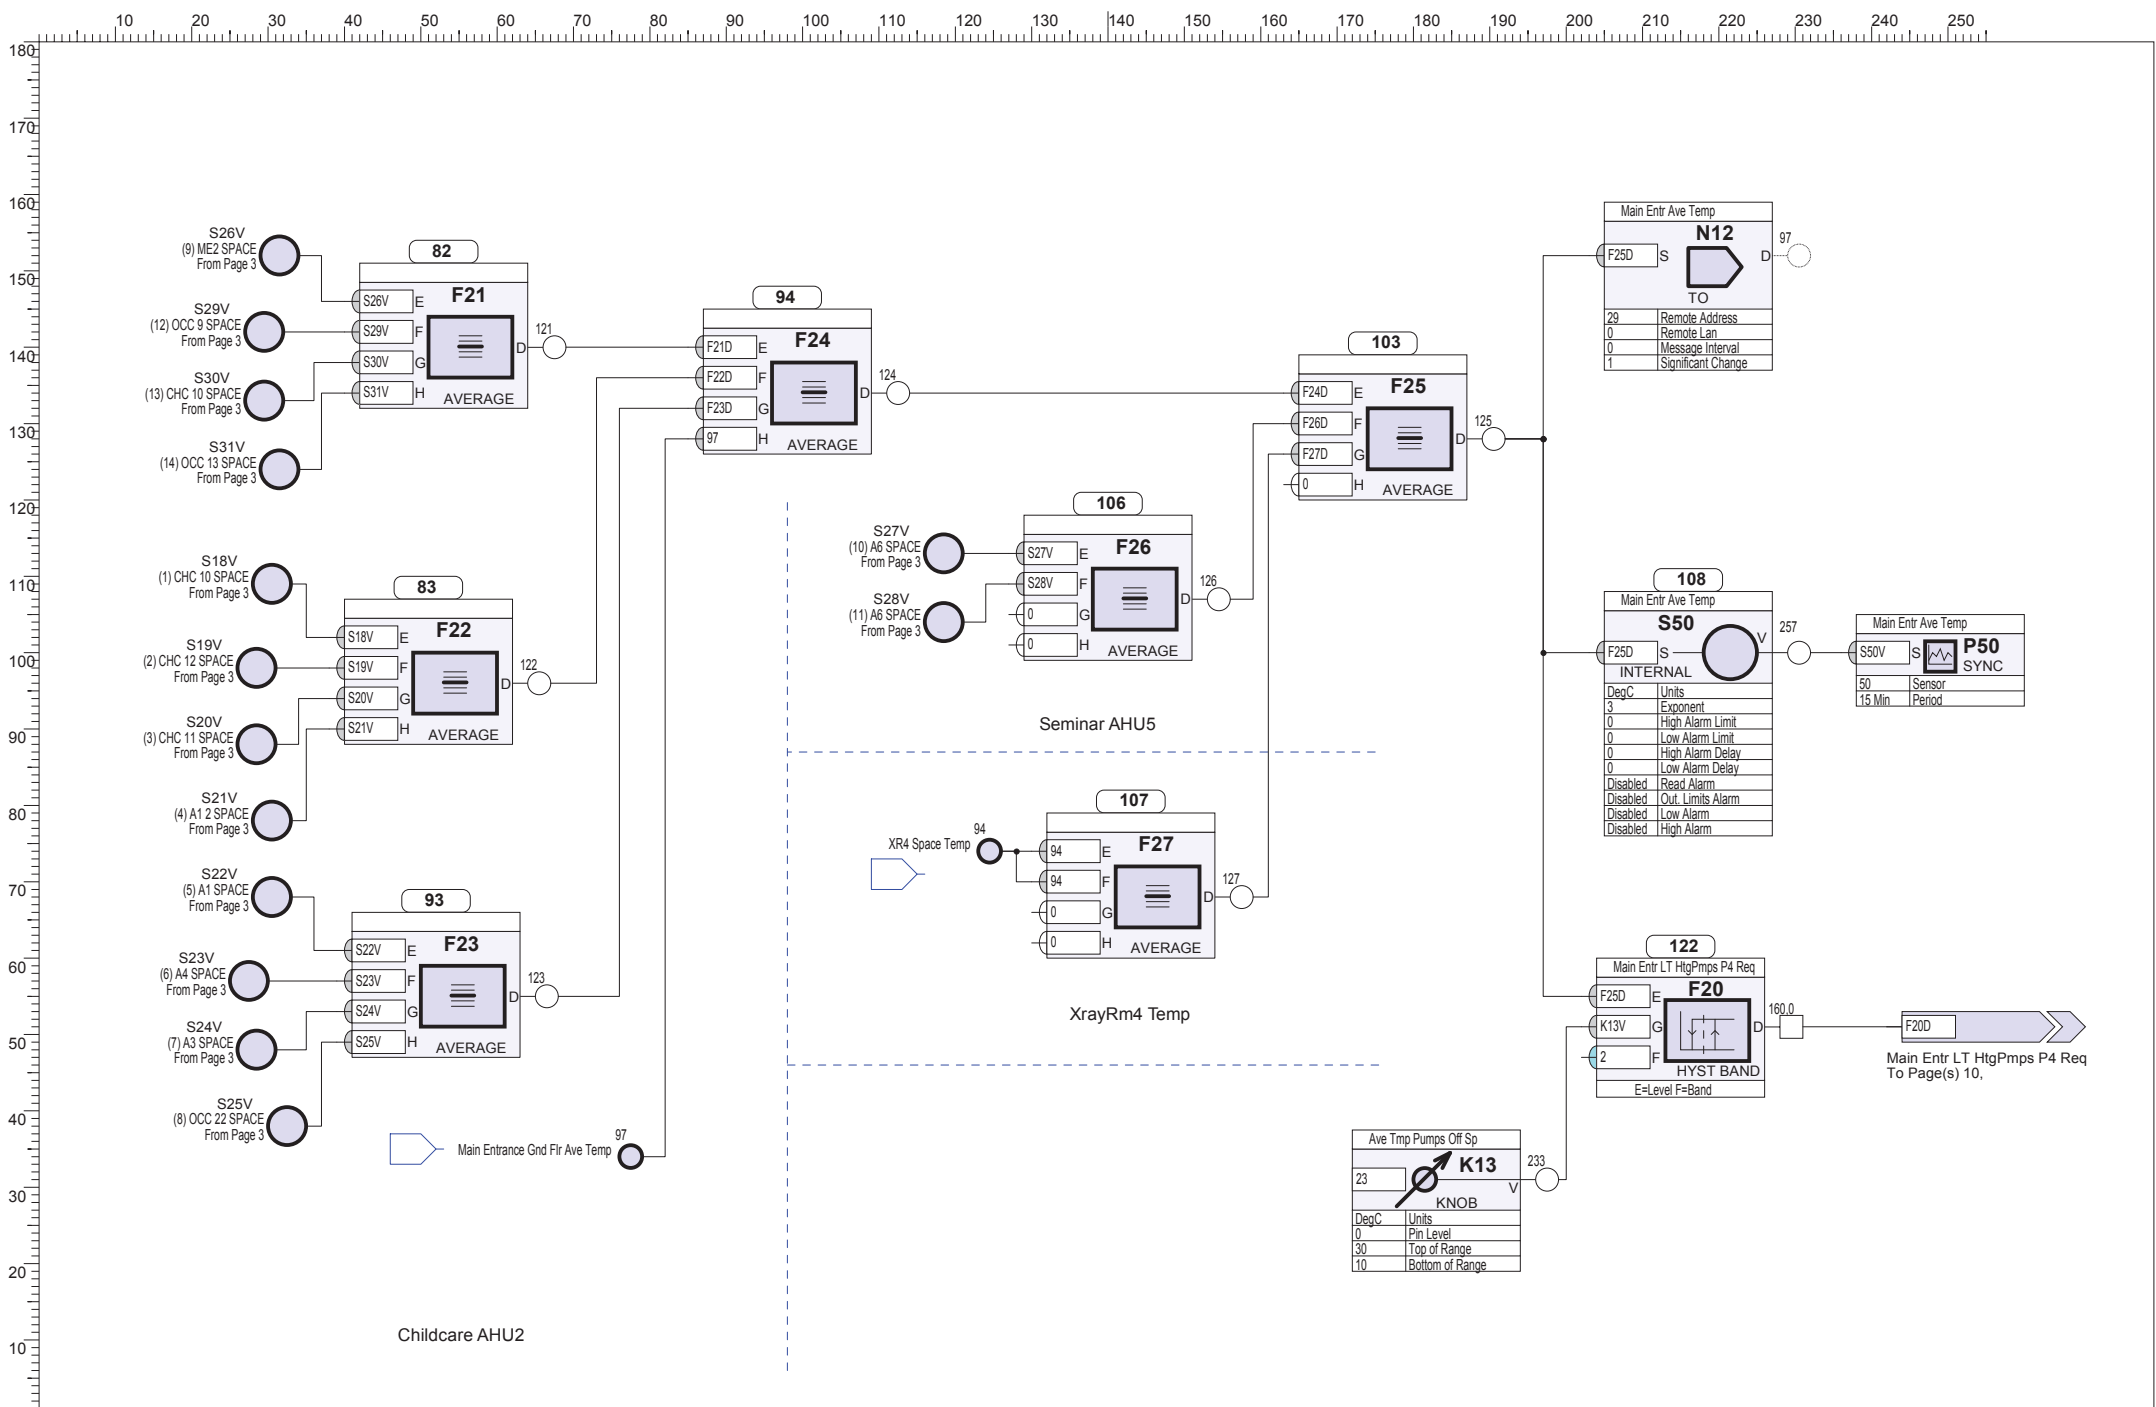


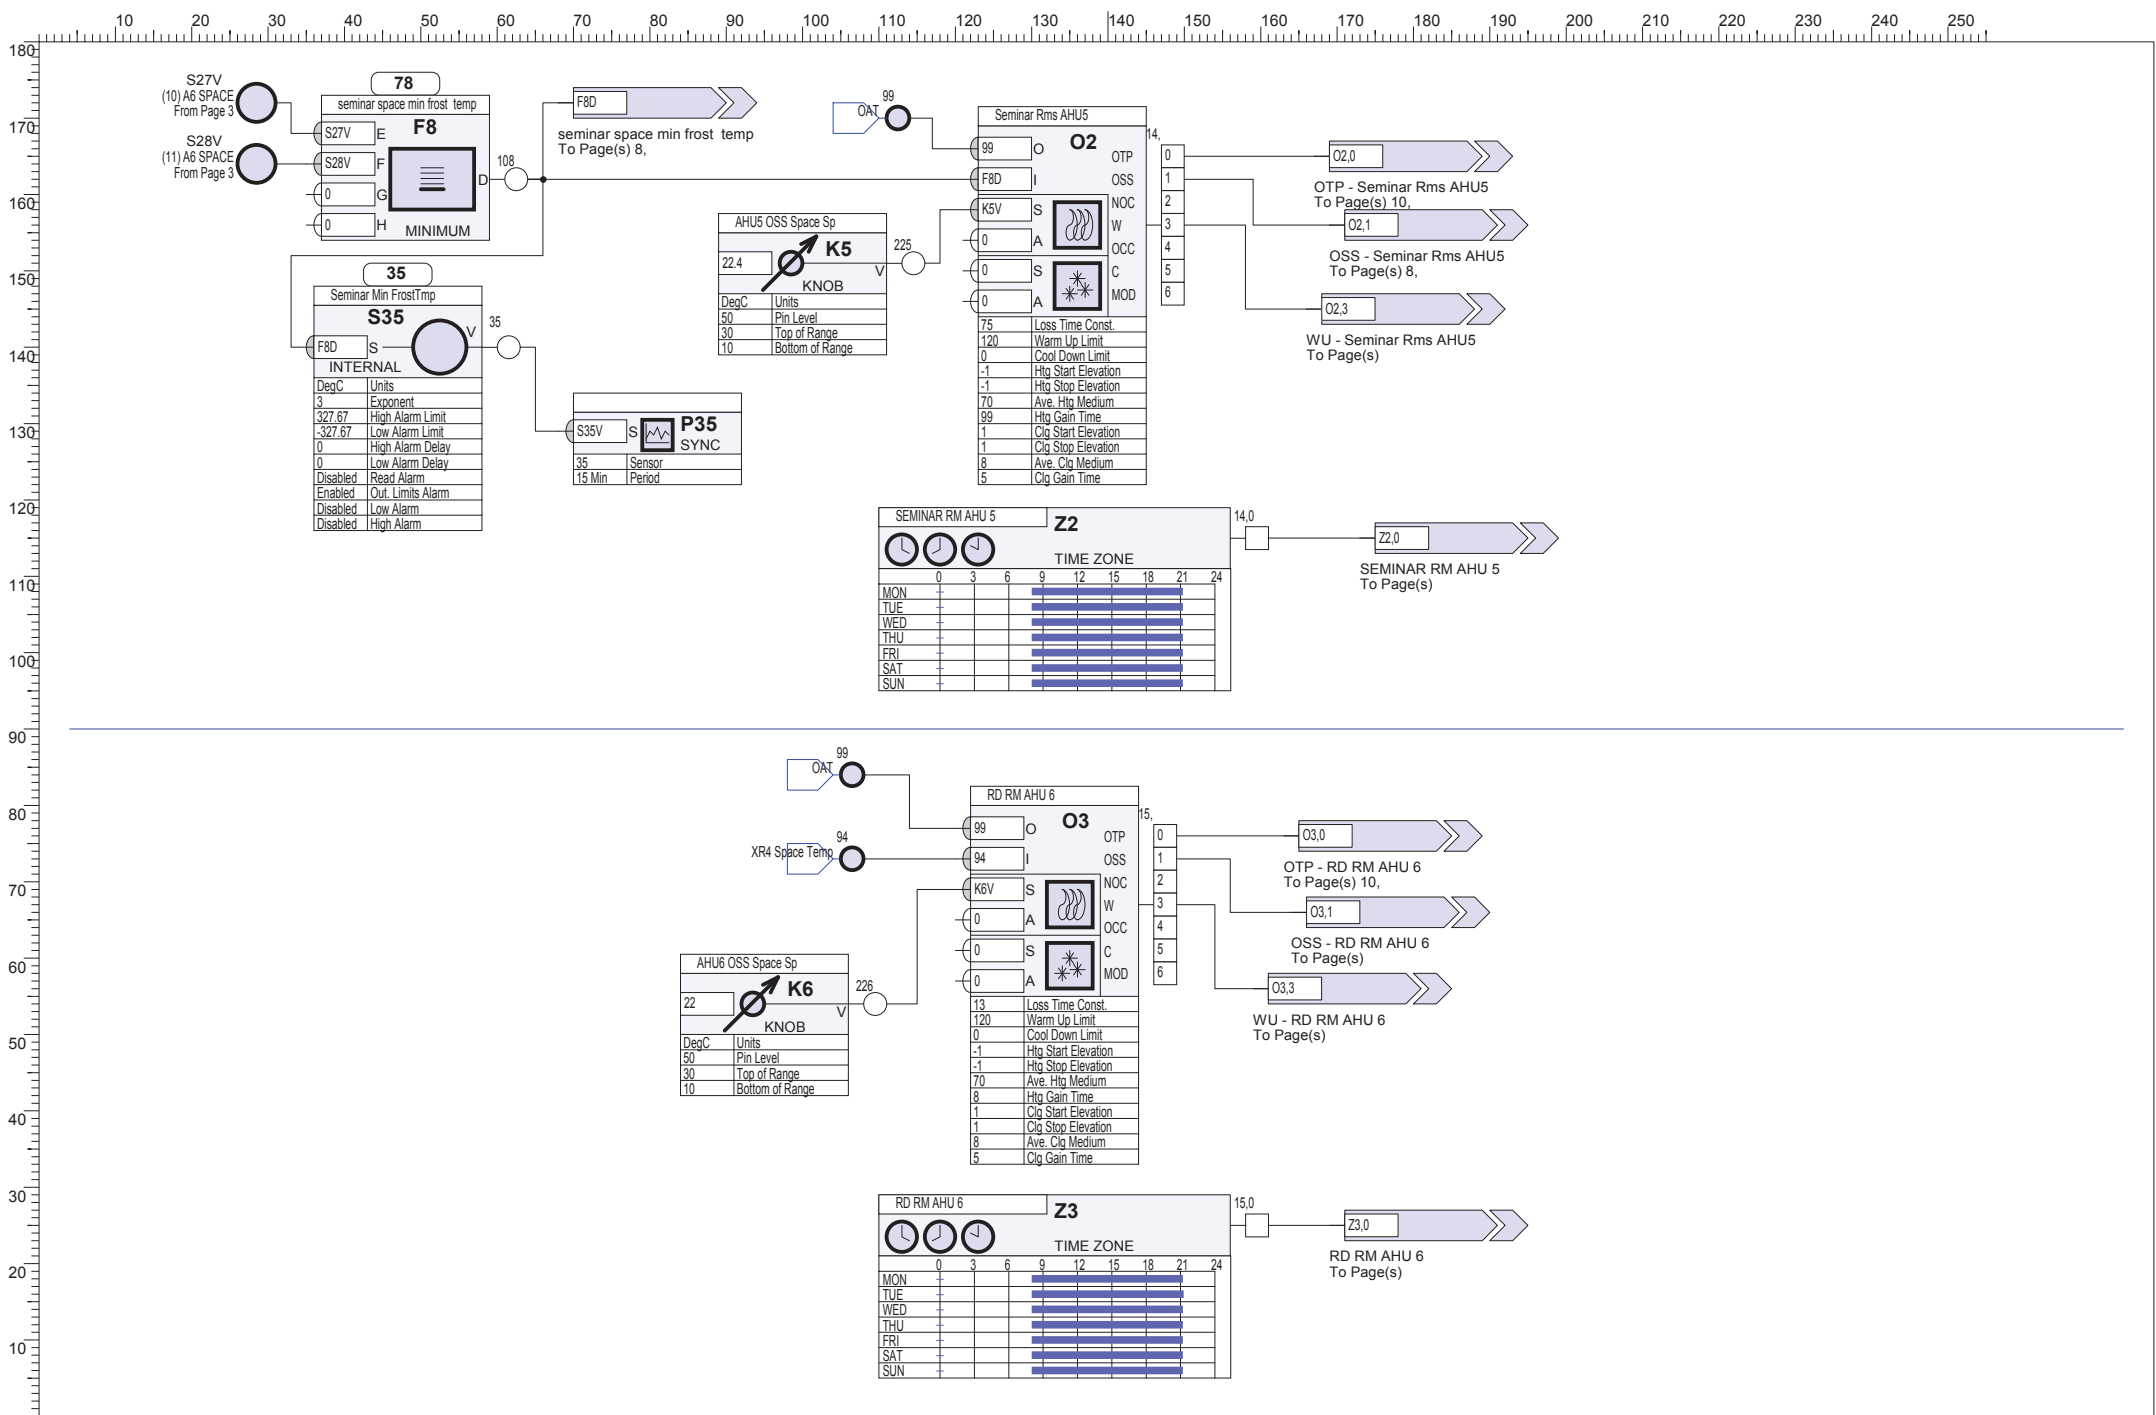


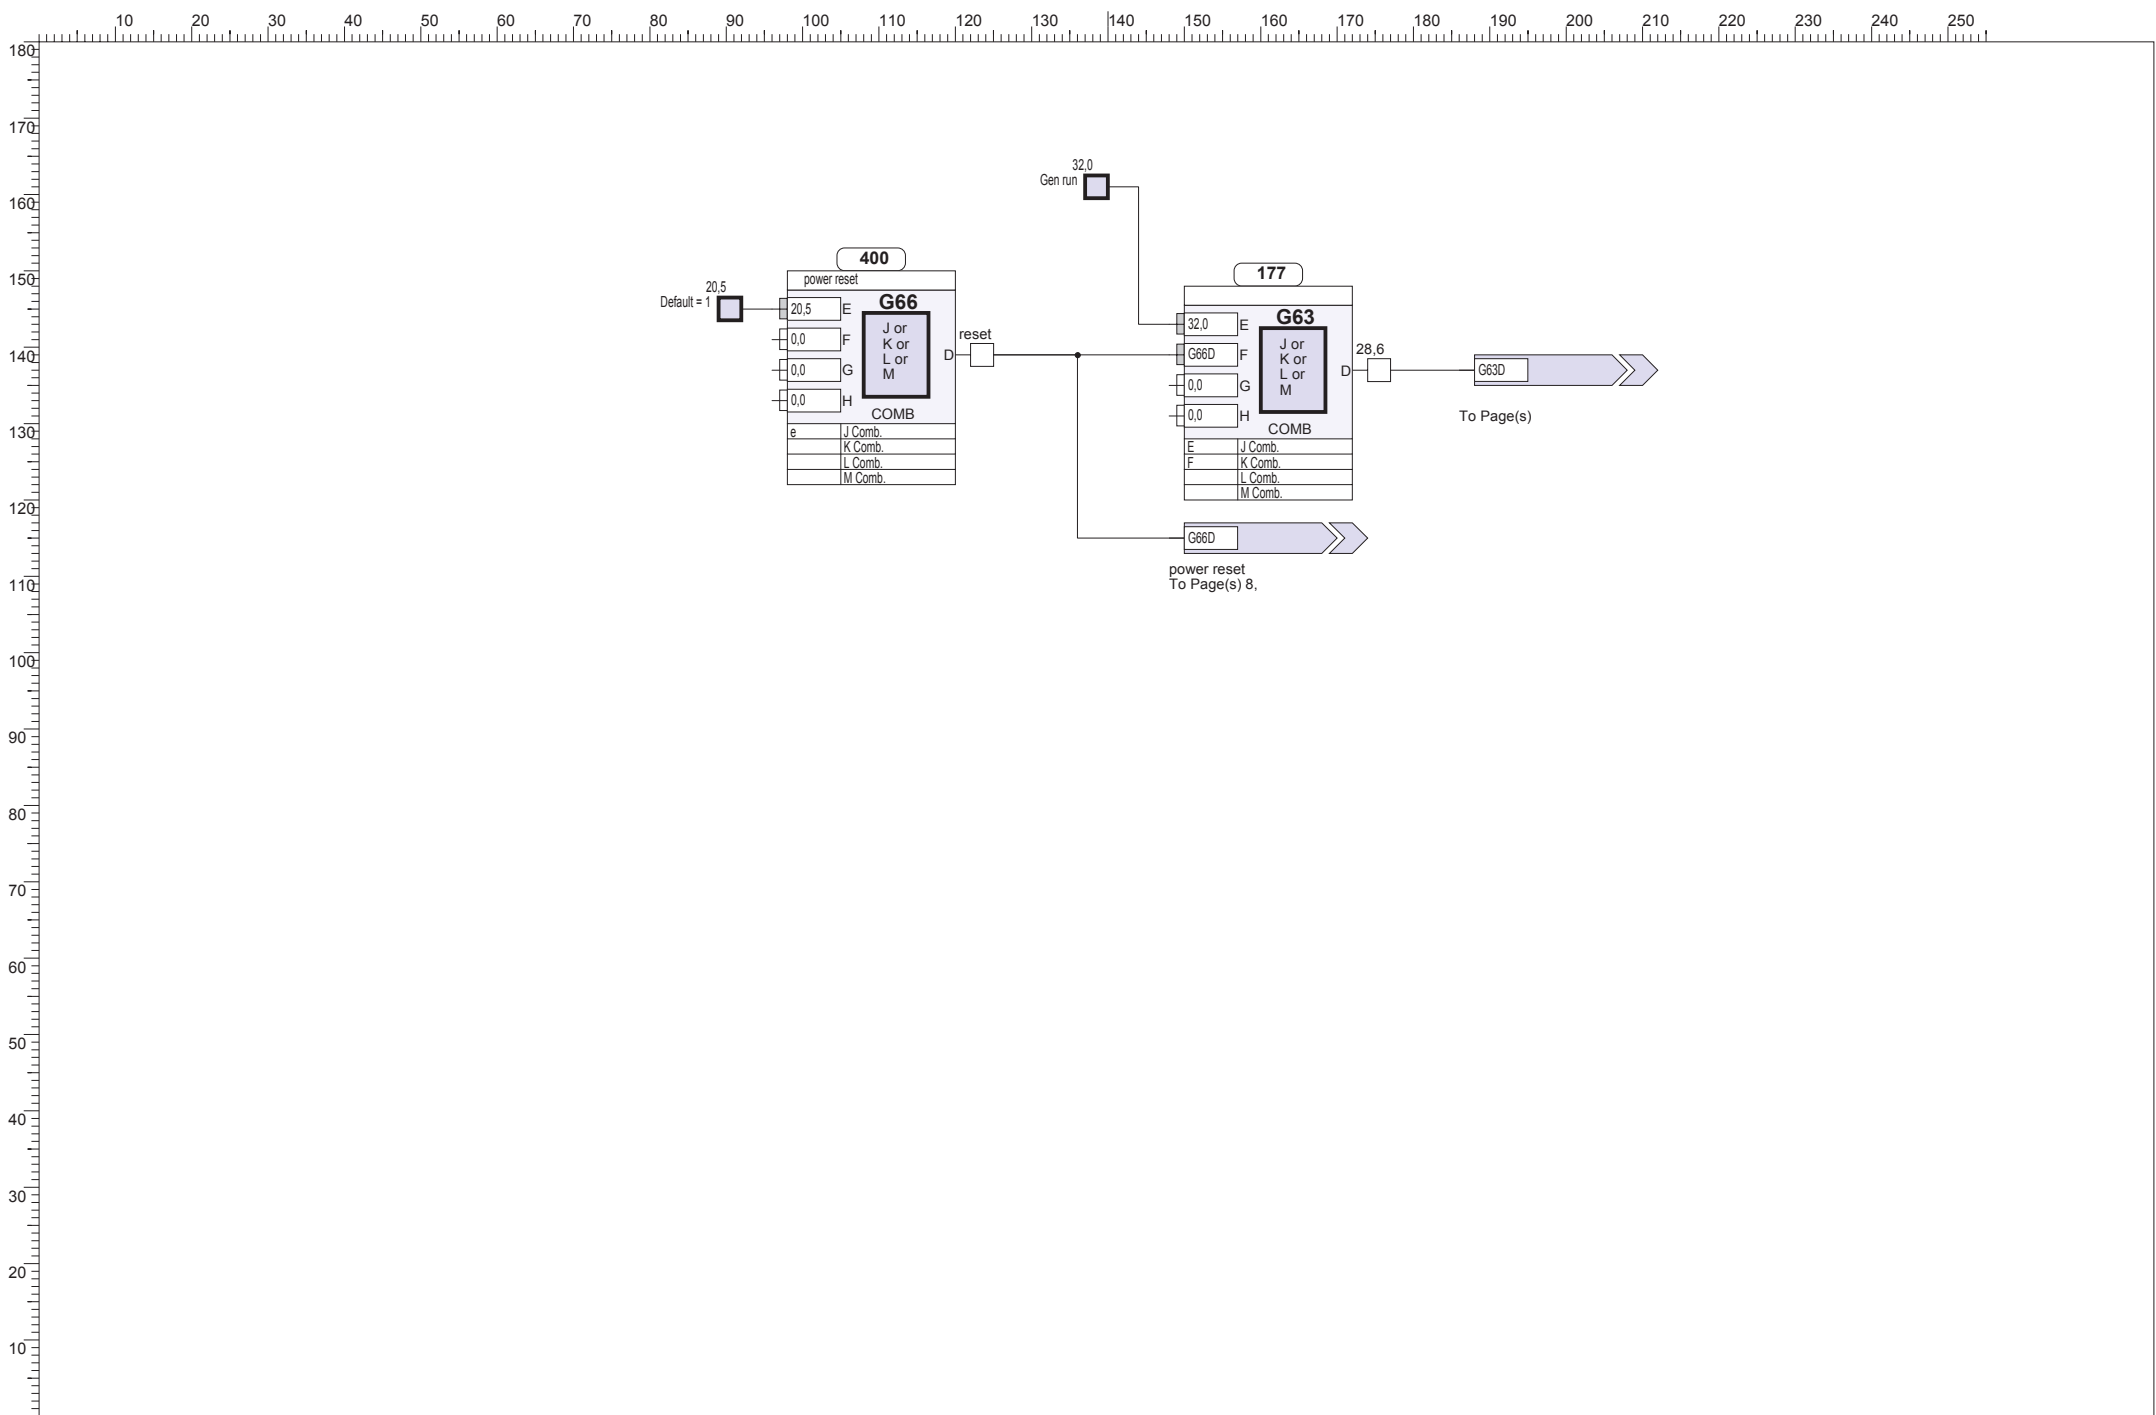

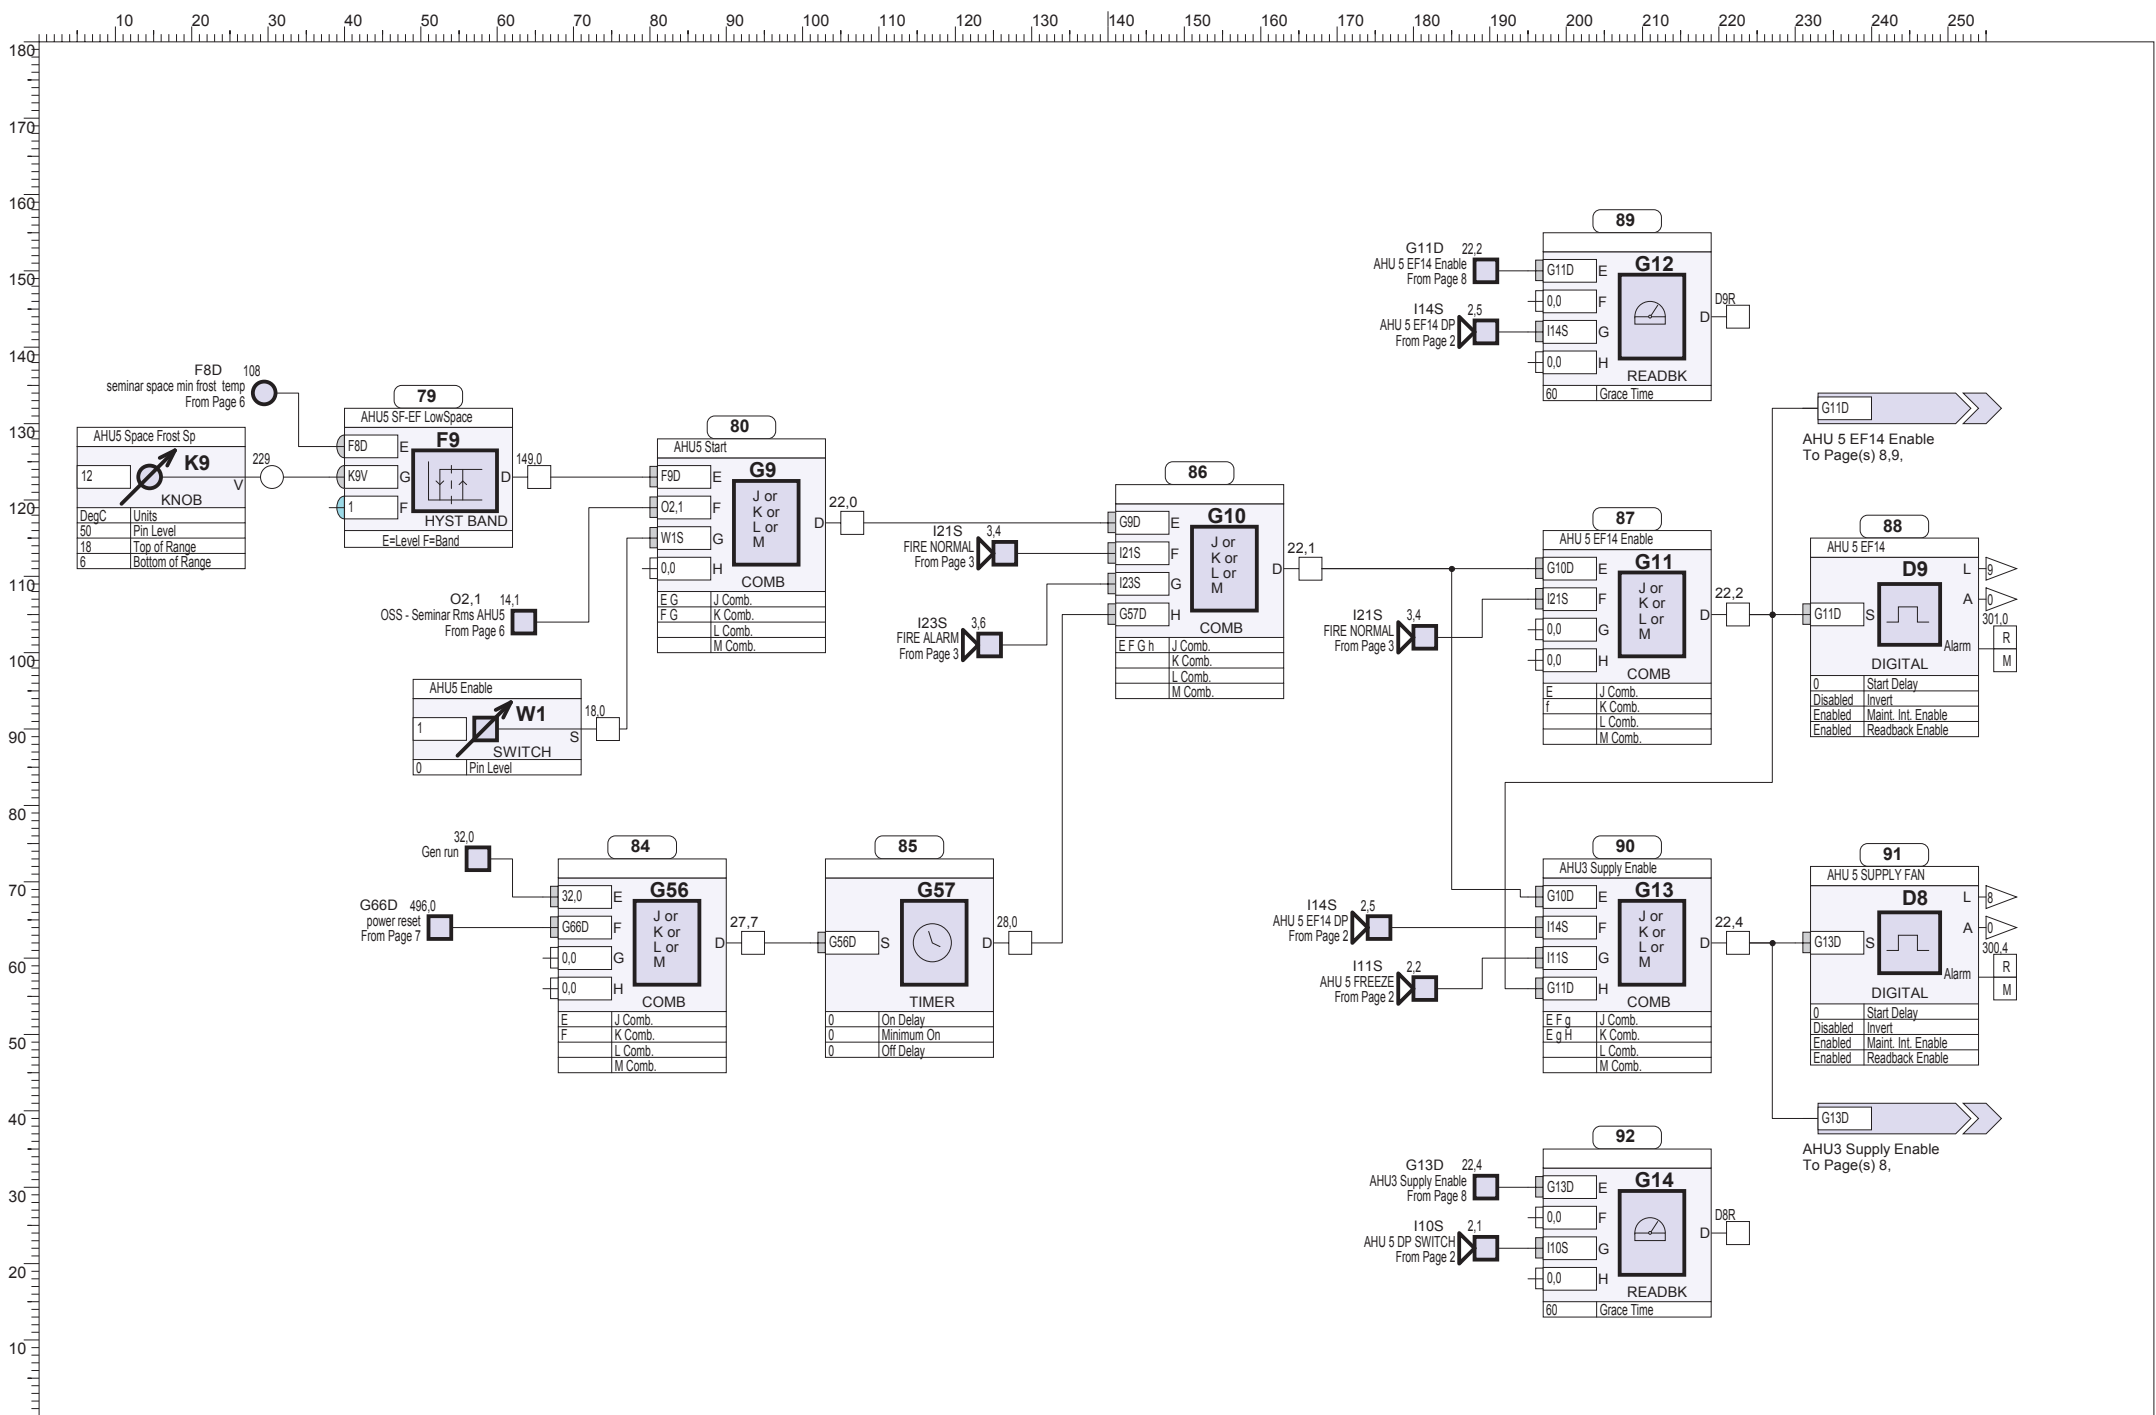


Drawing Reference SET-001-022-08	Page Details AHU5 Plant Enable	SET Strategy Designed By:	Issue	Revision	Checked By	Project Number: 002223	Date: 30/04/2015
			0	- 01		Outstation: 022	Page: 08 of 11

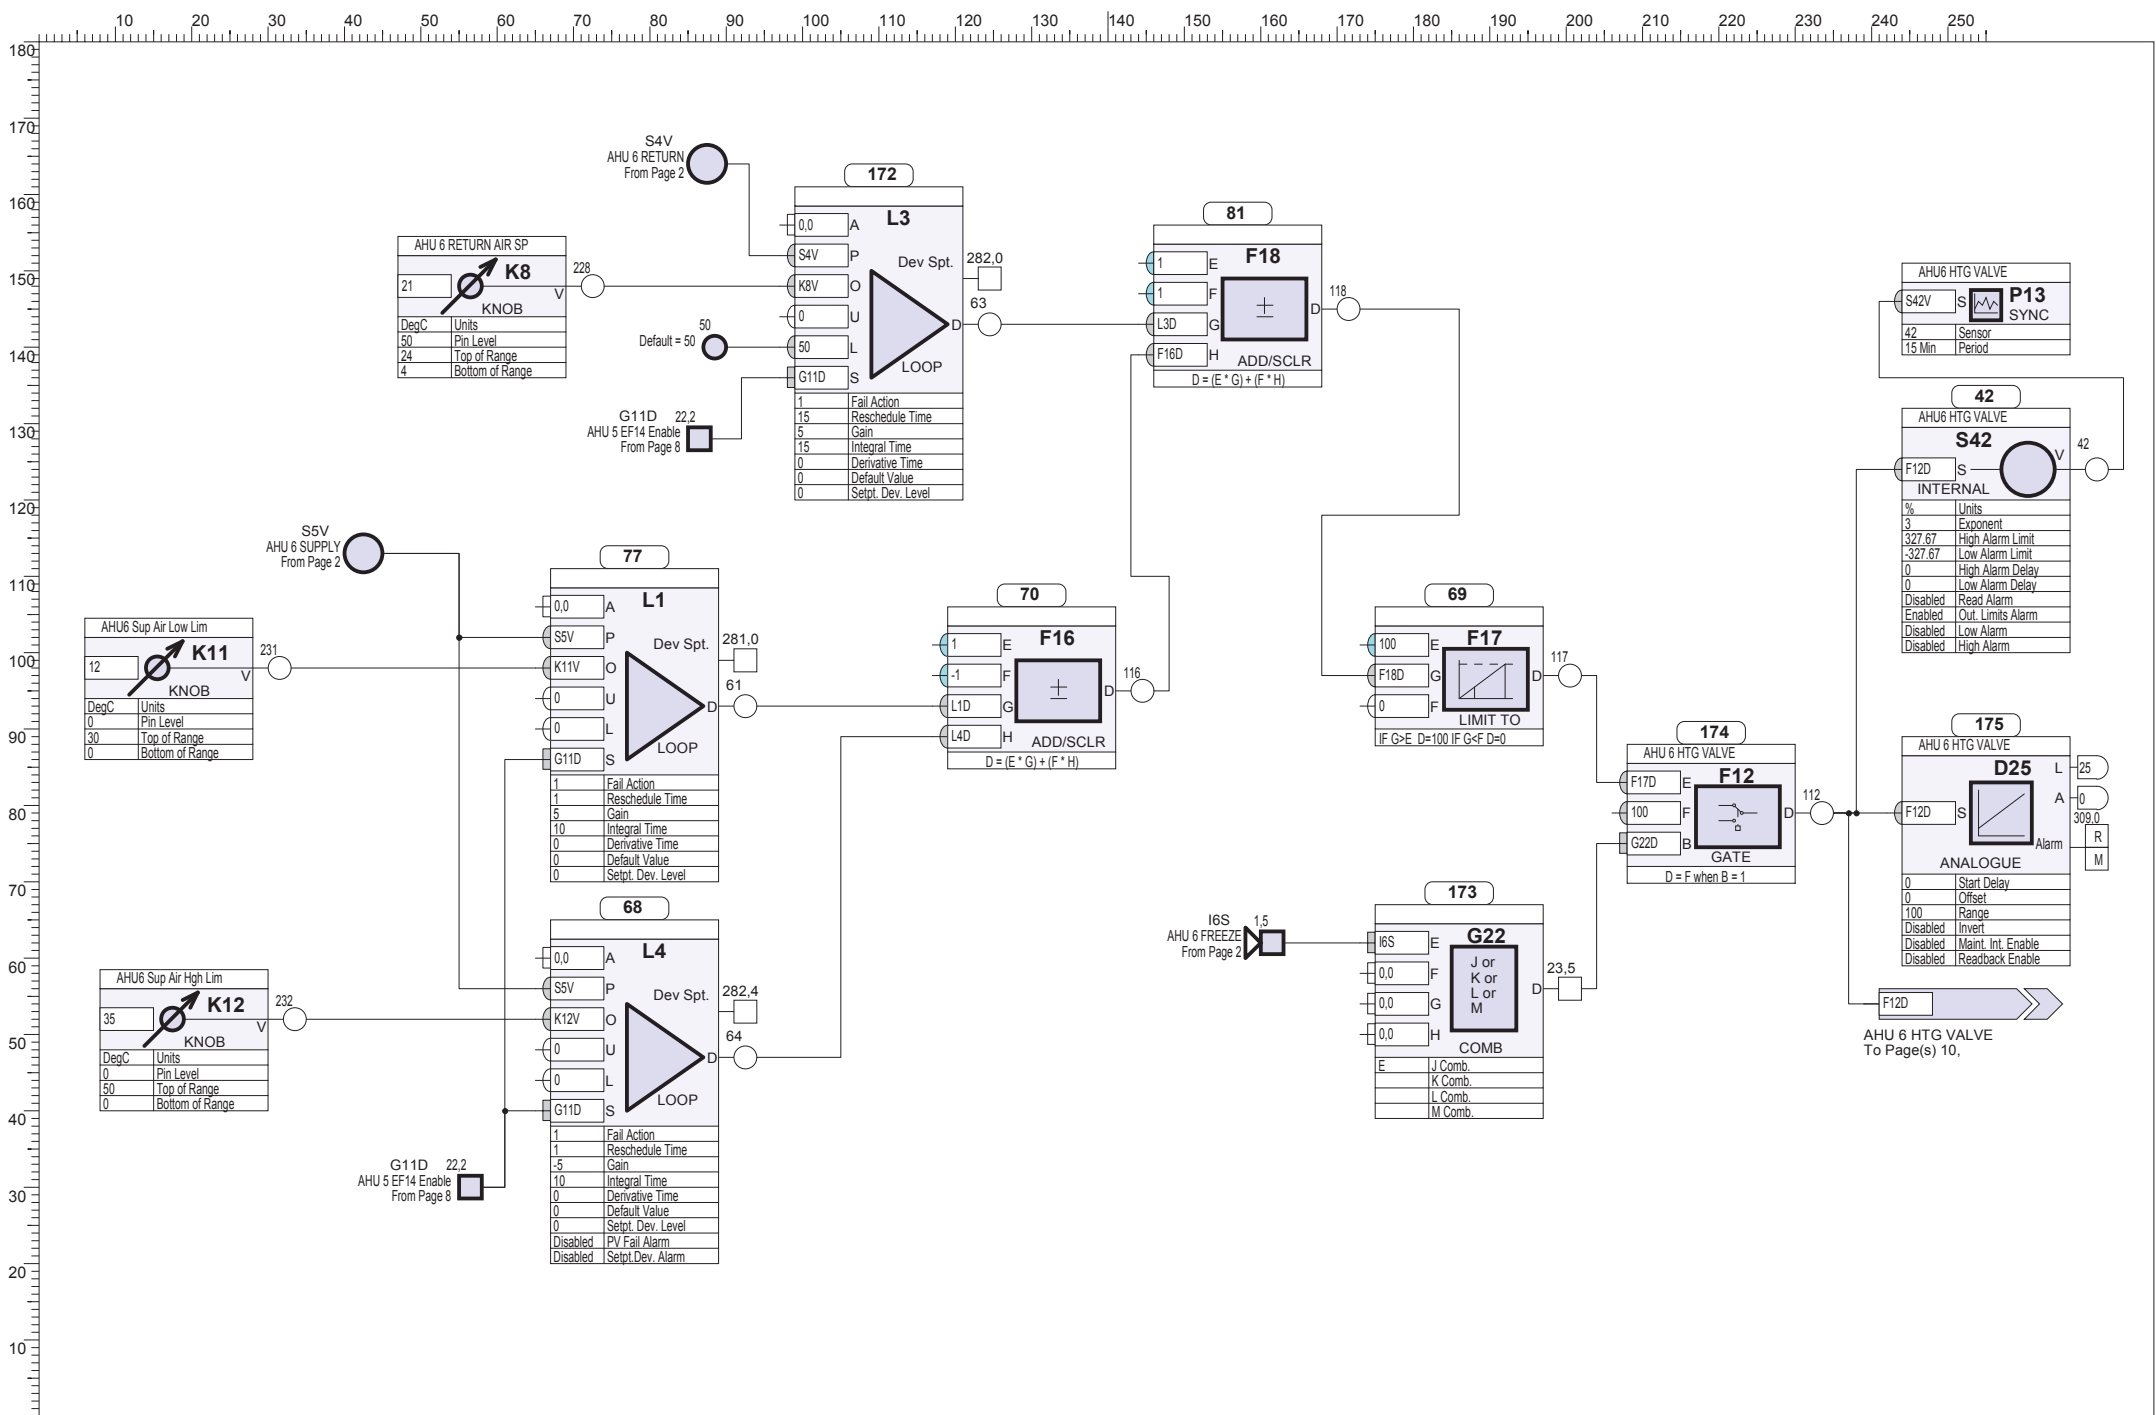

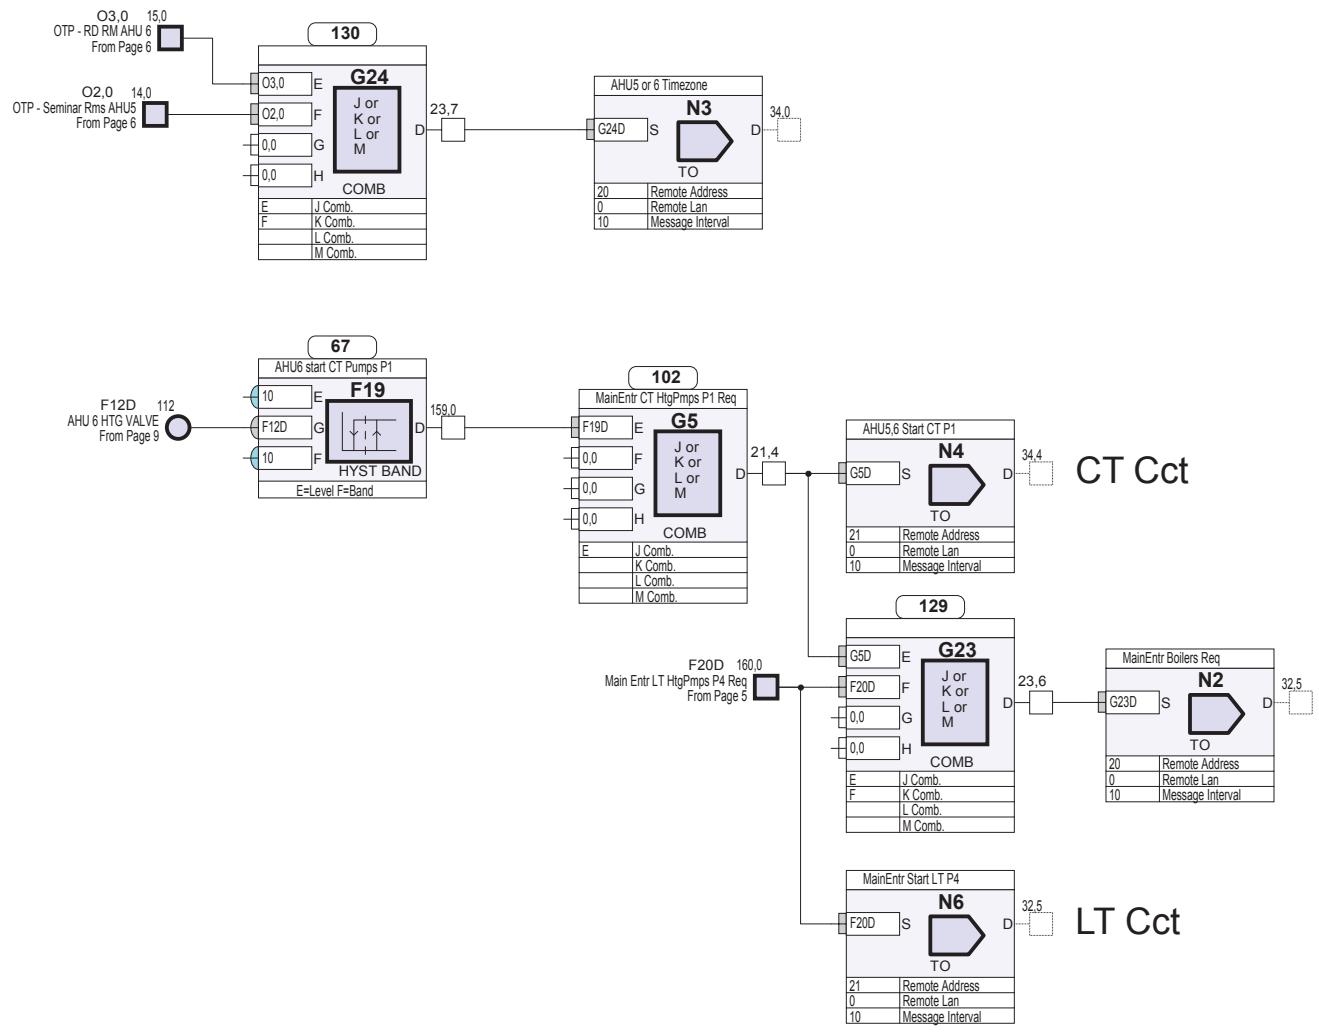

OUTGOING COMMS INFORMATION

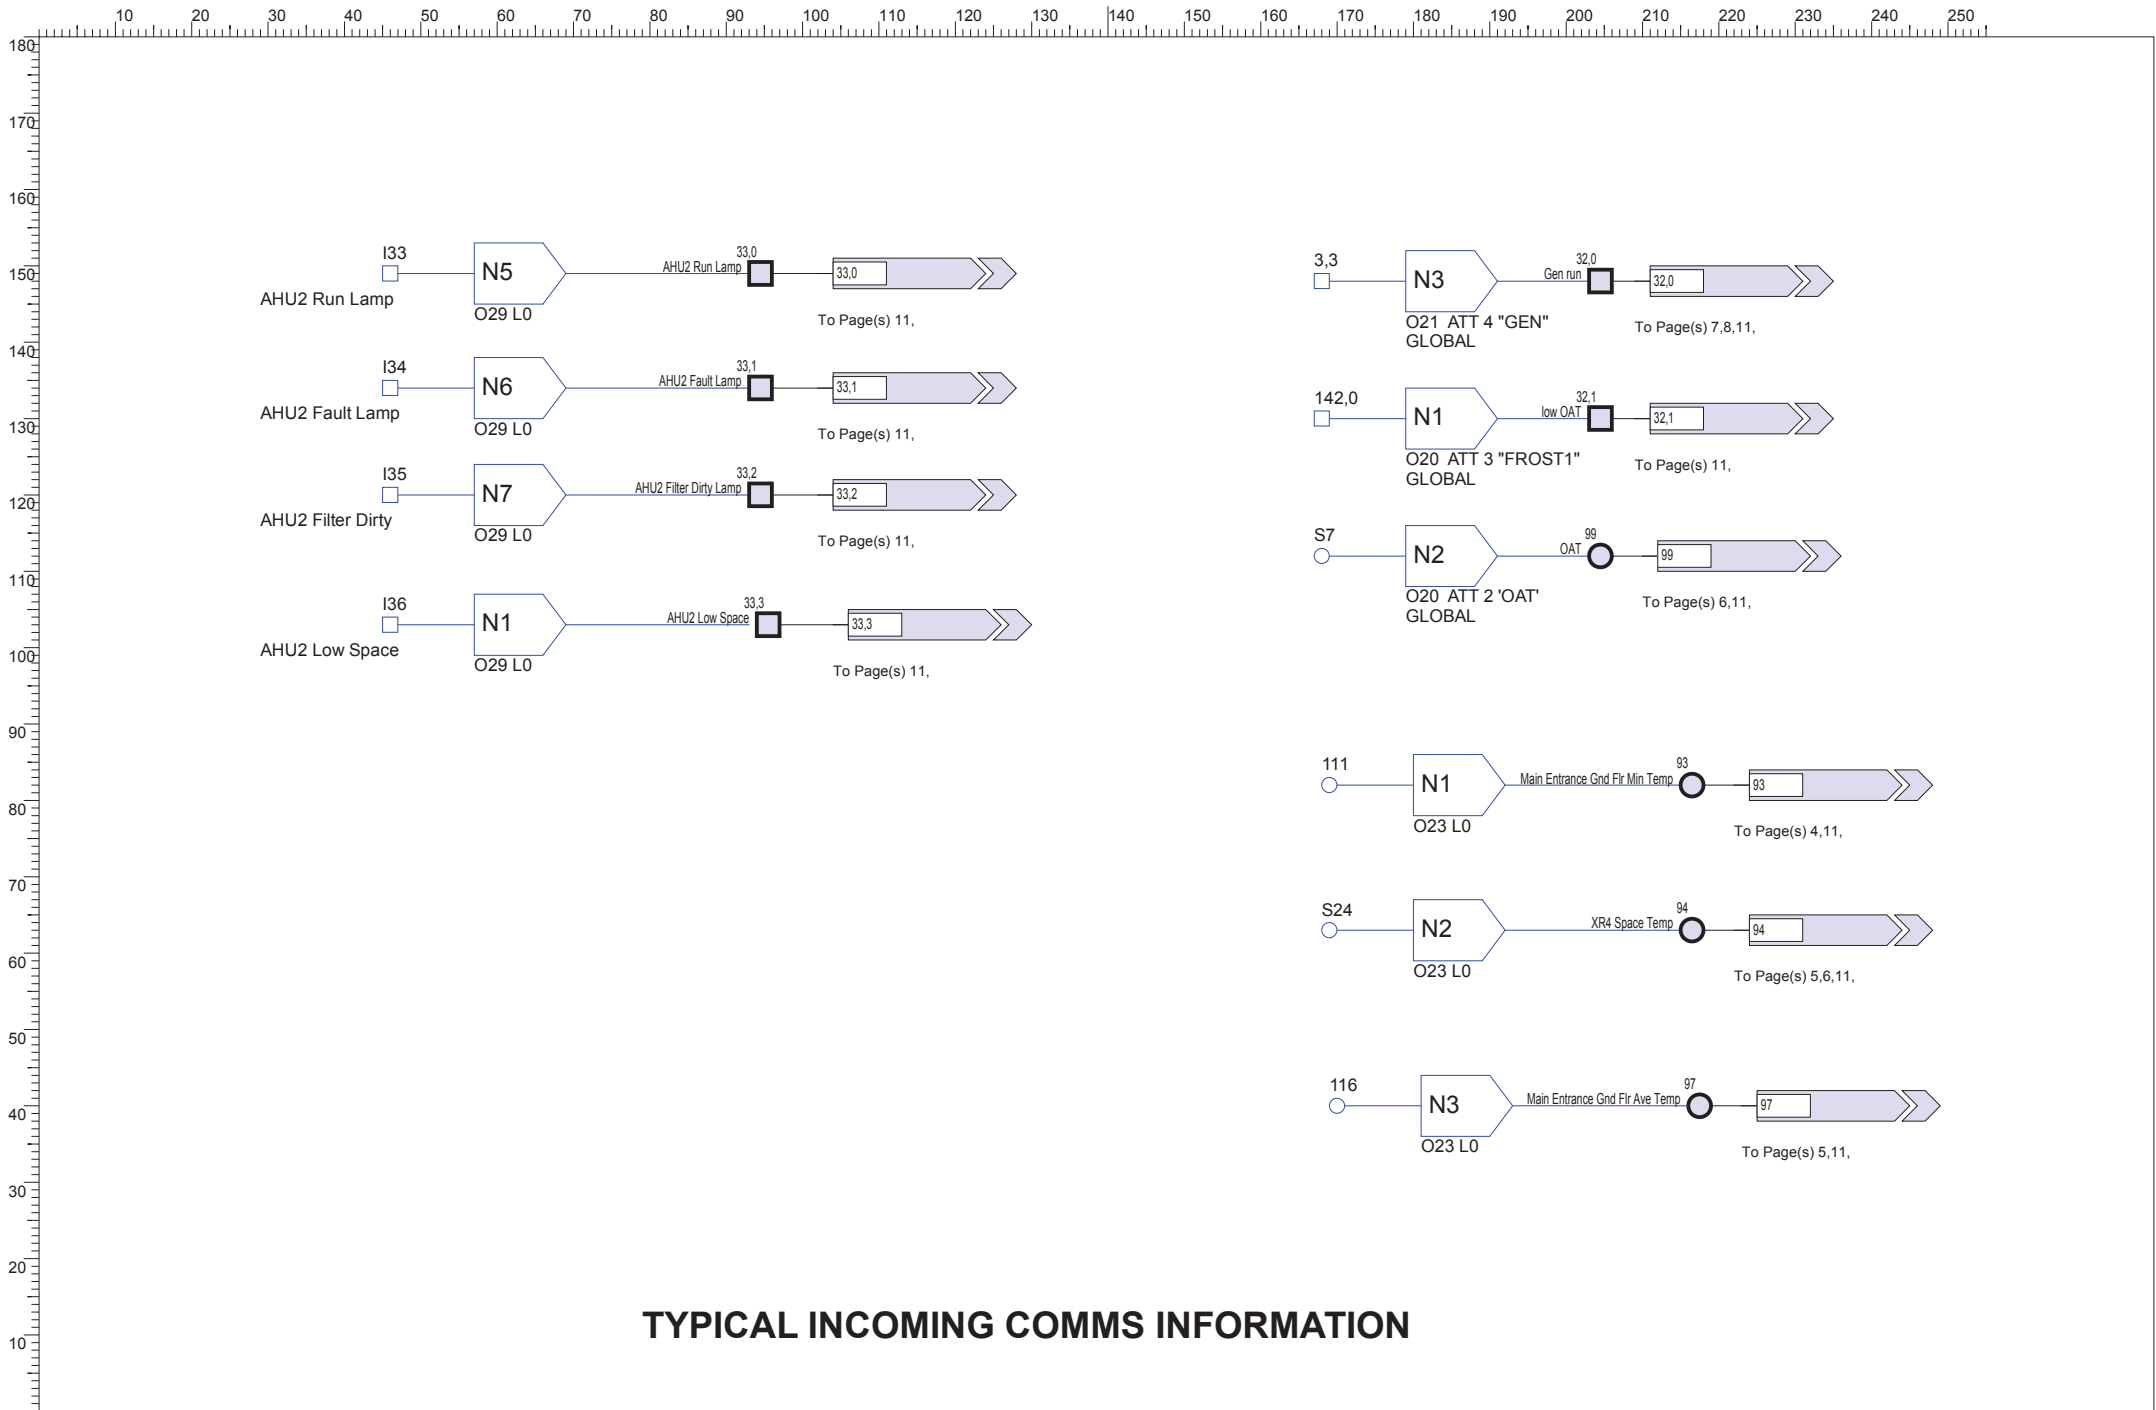

TYPICAL INCOMING COMMS INFORMATION

Drawing Reference SET-001-022-11	Page Details Incoming Comms	SET Strategy Designed By:	Issue	Revision	Checked By	Project Number: 002223	Date: 09/01/2009
			0	- 01		Outstation: 022	Page: 11 of 11